


DBILLING  
c:\cadd\design\774645es.634  
04/13/01 01:21:19 PM  
STARTING DATE: 10/02/00  
DRAWN BY: D. BILLINGSLEY  
DATE LAST REV.:  
ENGR. CHK. BY: S. MORAN  
DRAFT. CHK. BY:  
INITIATOR: T. WINTON  
DWG. NO.: ...774645es.634  
PROJ. NO.: 774645

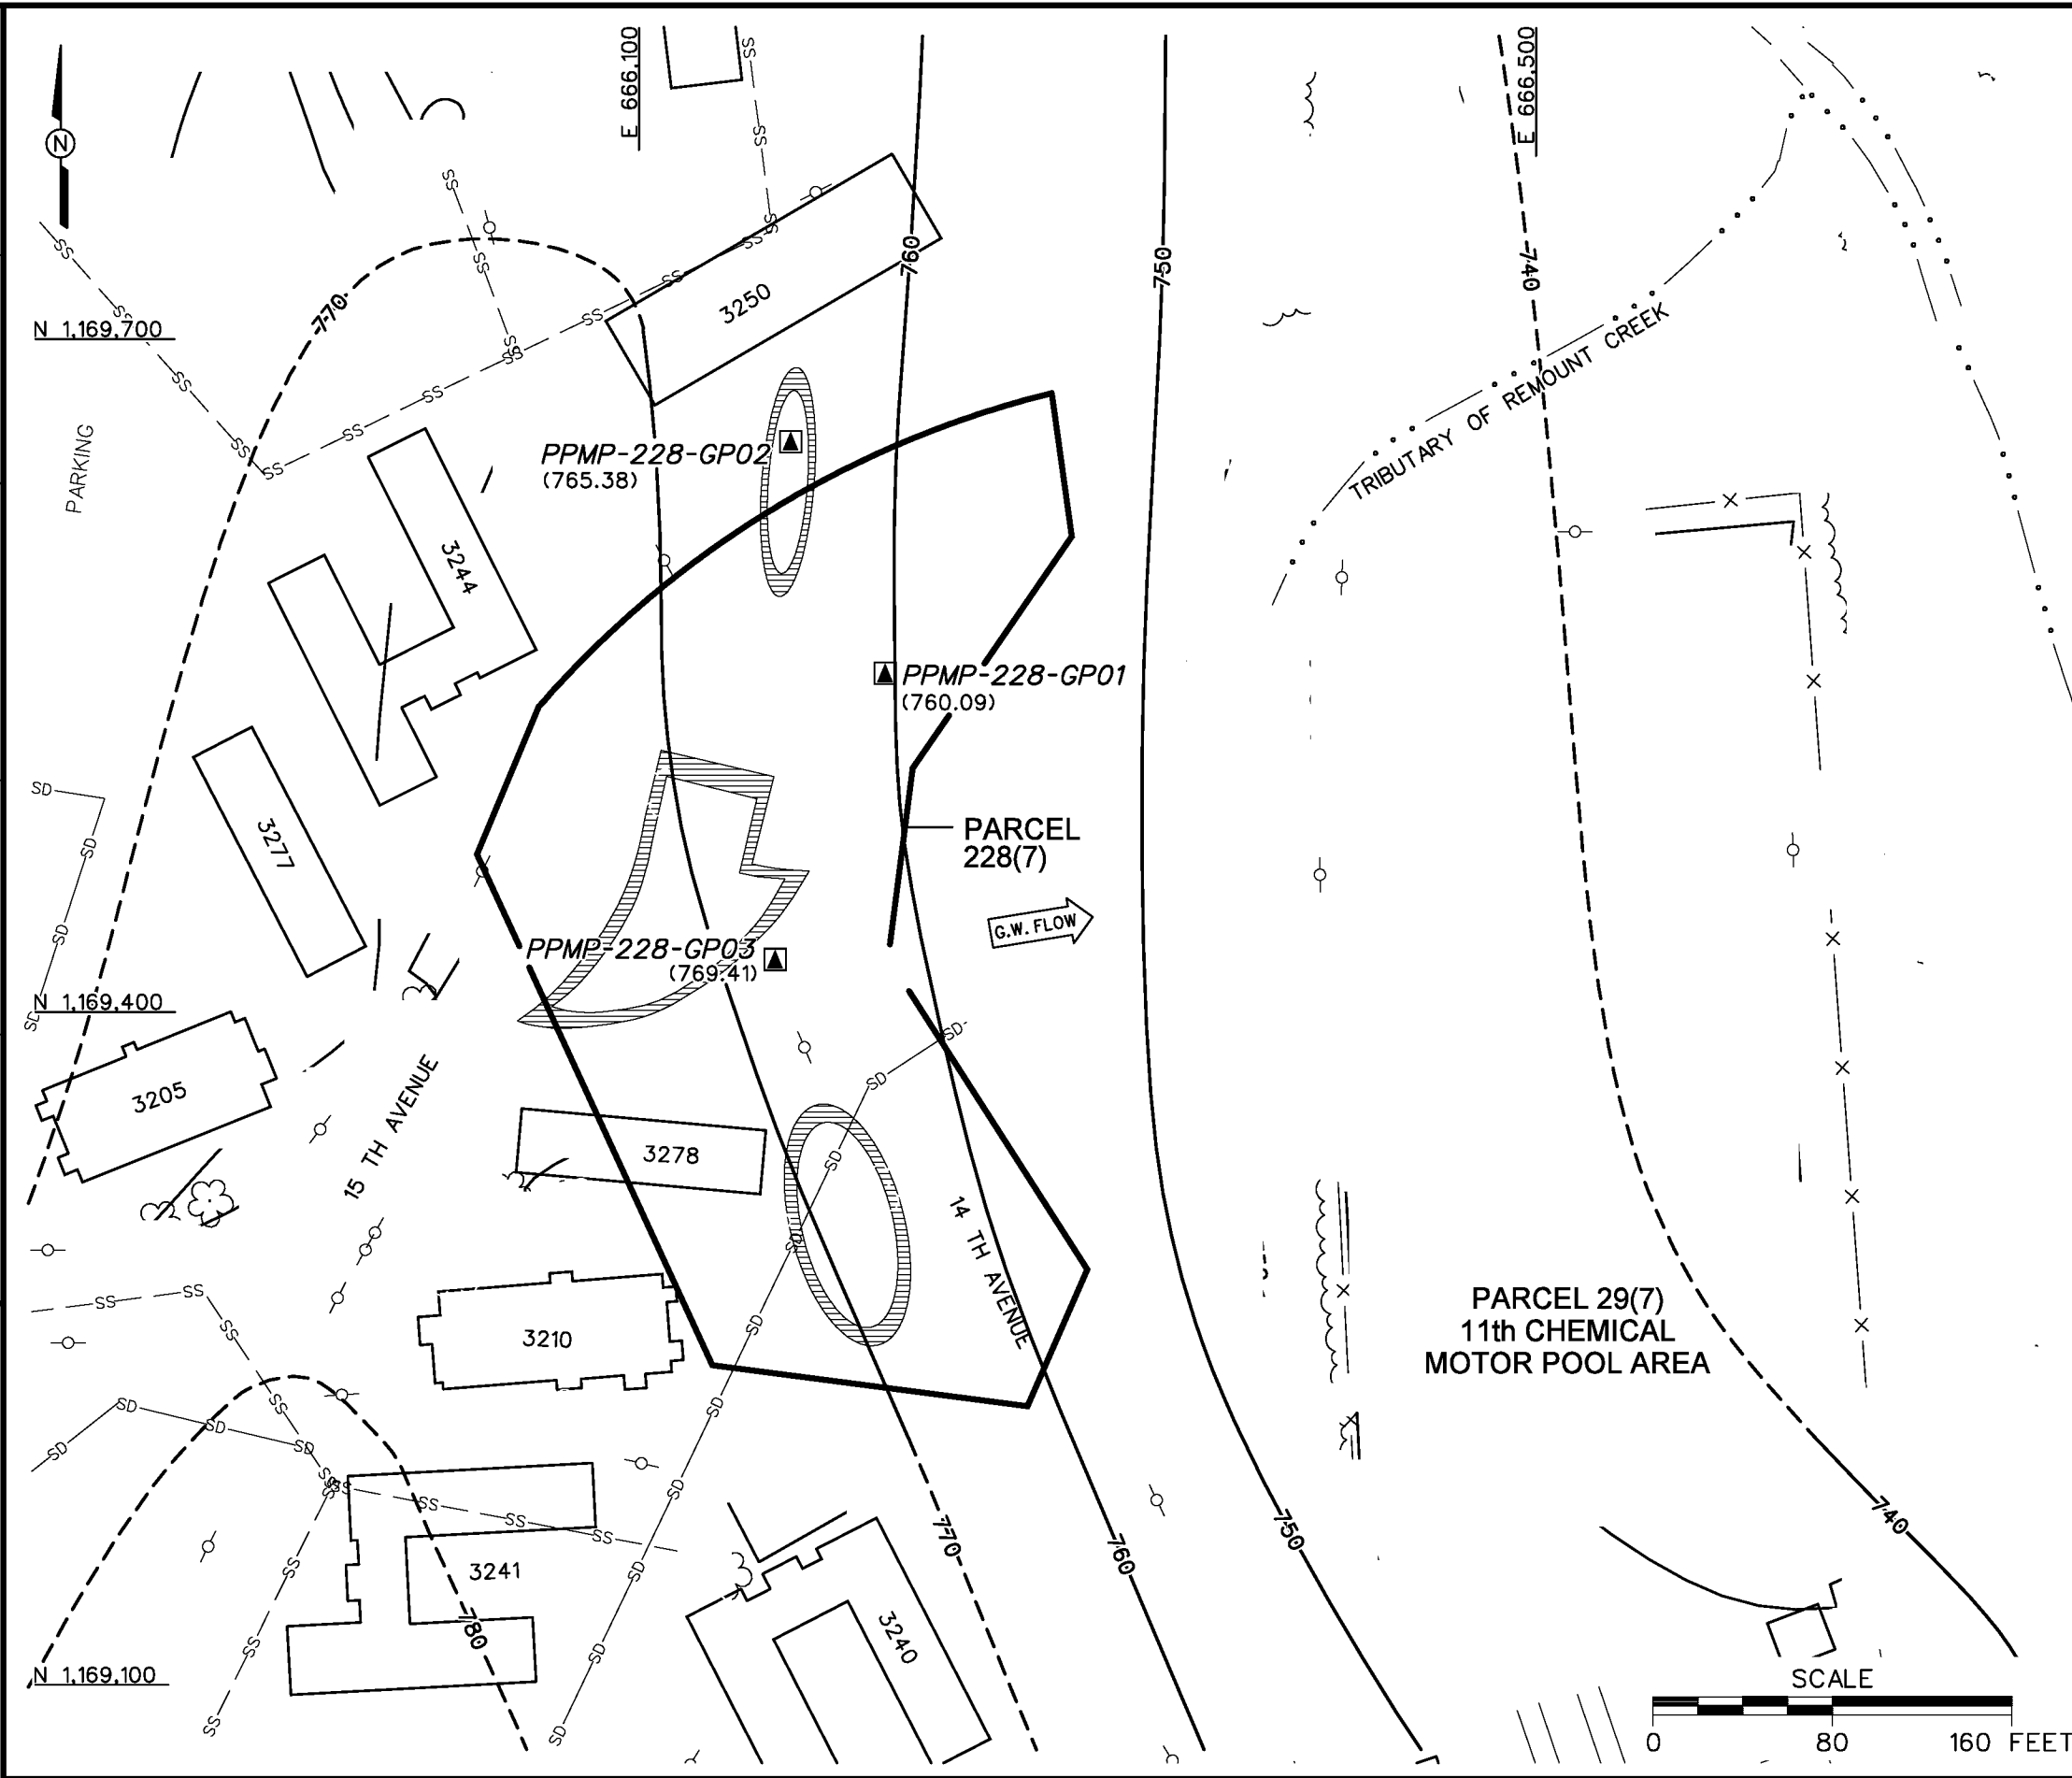

**LEGEND**

- UNIMPROVED ROADS AND PARKING
- PAVED ROADS AND PARKING
- BUILDING
- TOPOGRAPHIC CONTOURS (CONTOUR INTERVAL - 25 FOOT)
- GROUNDWATER ELEVATION CONTOUR (DASHED WHERE INFERRED)
- (760.09) GROUNDWATER ELEVATION (FT MSL) (MARCH 14, 2000)
- G.W. FLOW GROUNDWATER FLOW DIRECTION
- TREES / TREELINE
- PARCEL BOUNDARY
- SURFACE DRAINAGE / CREEK
- FENCE
- UTILITY POLE
- SS SANITARY SEWER LINE
- SD STORM DRAINAGE LINE
- APPROXIMATE TRENCH LOCATION (FROM AERIAL PHOTOGRAPH)

**FIGURE 4-4**  
**GROUNDWATER ELEVATION MAP**  
**TRENCHES WEST OF REMOUNT**  
**CREEK**  
**PARCEL 228(7)**

U. S. ARMY CORPS OF ENGINEERS  
MOBILE DISTRICT  
FORT McCLELLAN  
CALHOUN COUNTY, ALABAMA  
Contract No. DACA21-96-D-0018